


BUILDING FOOTPRINT: 9,840 Sq. Ft.

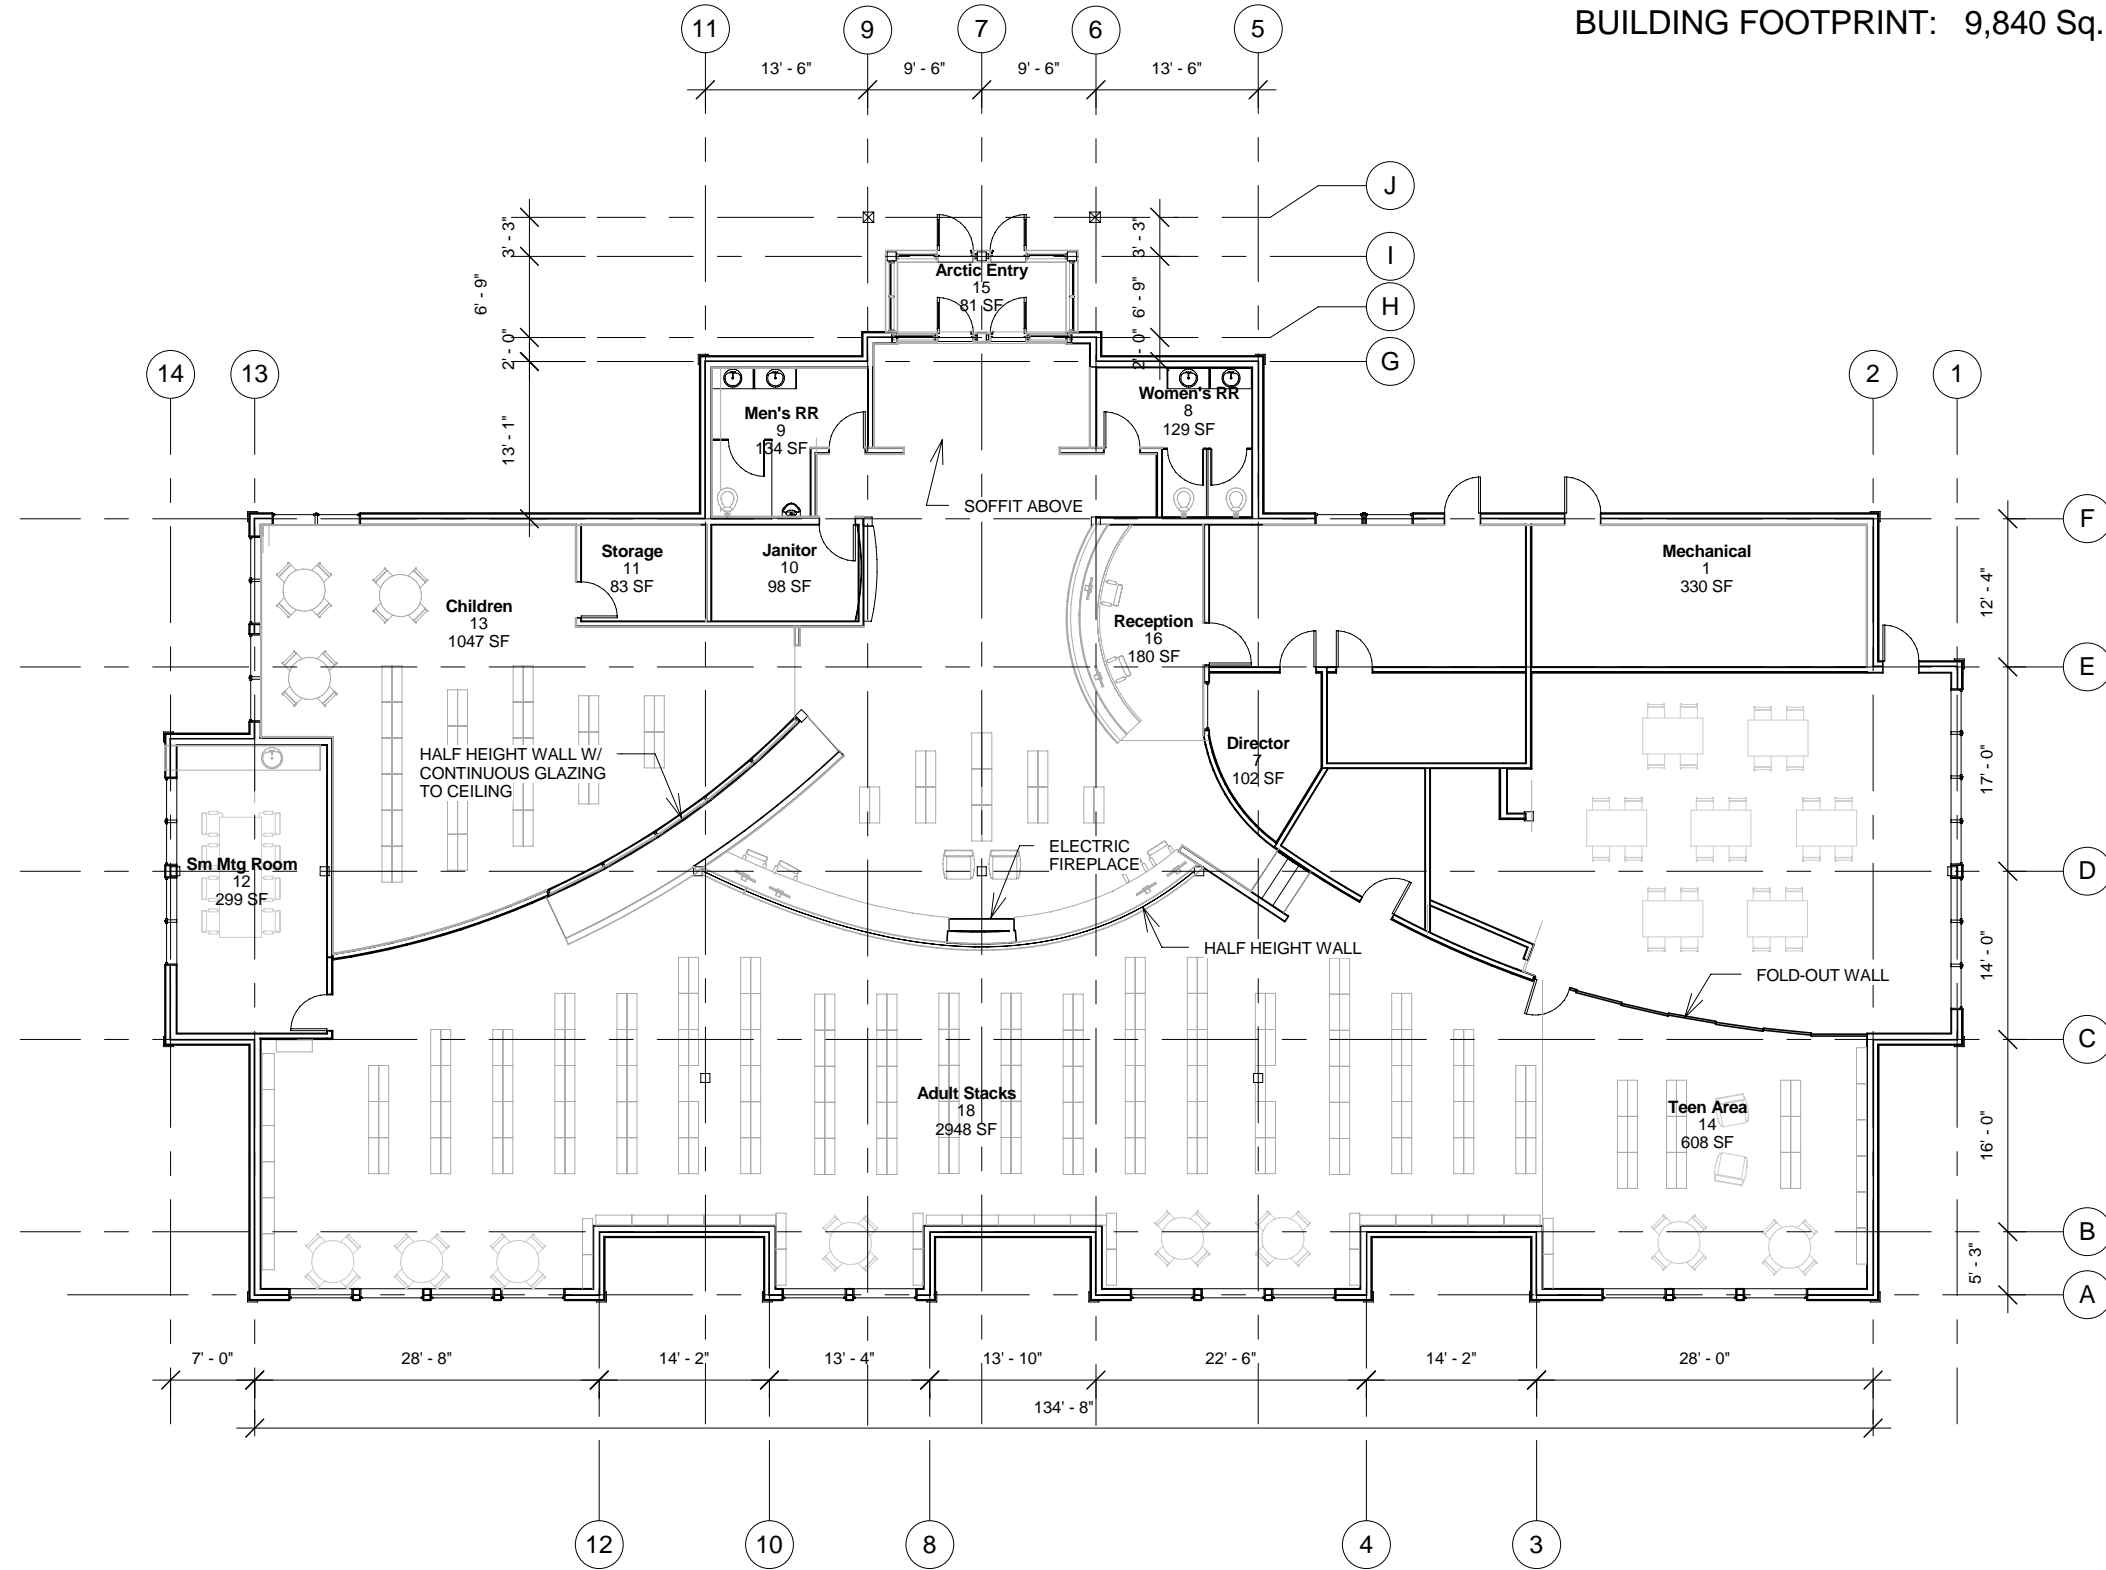

MRV ARCHITECTS
 1420 GLACIER AVE. #101
 JUNEAU, AK 99901
 907-586-1371
 FAX 907-463-5544
 mrv@mrvarchitects.com

Autodesk Revit

#0717

Petersburg Library

City of Petersburg

SHEET TITLE:
 Floor Plan 1

DATE: 10/23/09
 SCALE:
 DRAWN:
 CHECKED: PV

SHEET NO.

A201

① Level 1
 1/16" = 1'-0"