

**MRV ARCHITECTS**

1420 GLACIER AVENUE  
JUNEAU, ALASKA 99801  
907-586-1371  
FAX 907-463-5544  
mv@mrvarchitects.com

MRV # 0717


**PETERSBURG LIBRARY**

SHEET TITLE:  
**FLOORPLAN 1**

DATE: APRIL 27, 2009  
SCALE: AS NOTED  
DRAWN: CW, SB  
CHECKED: PV

SHEET NO.

**A200**

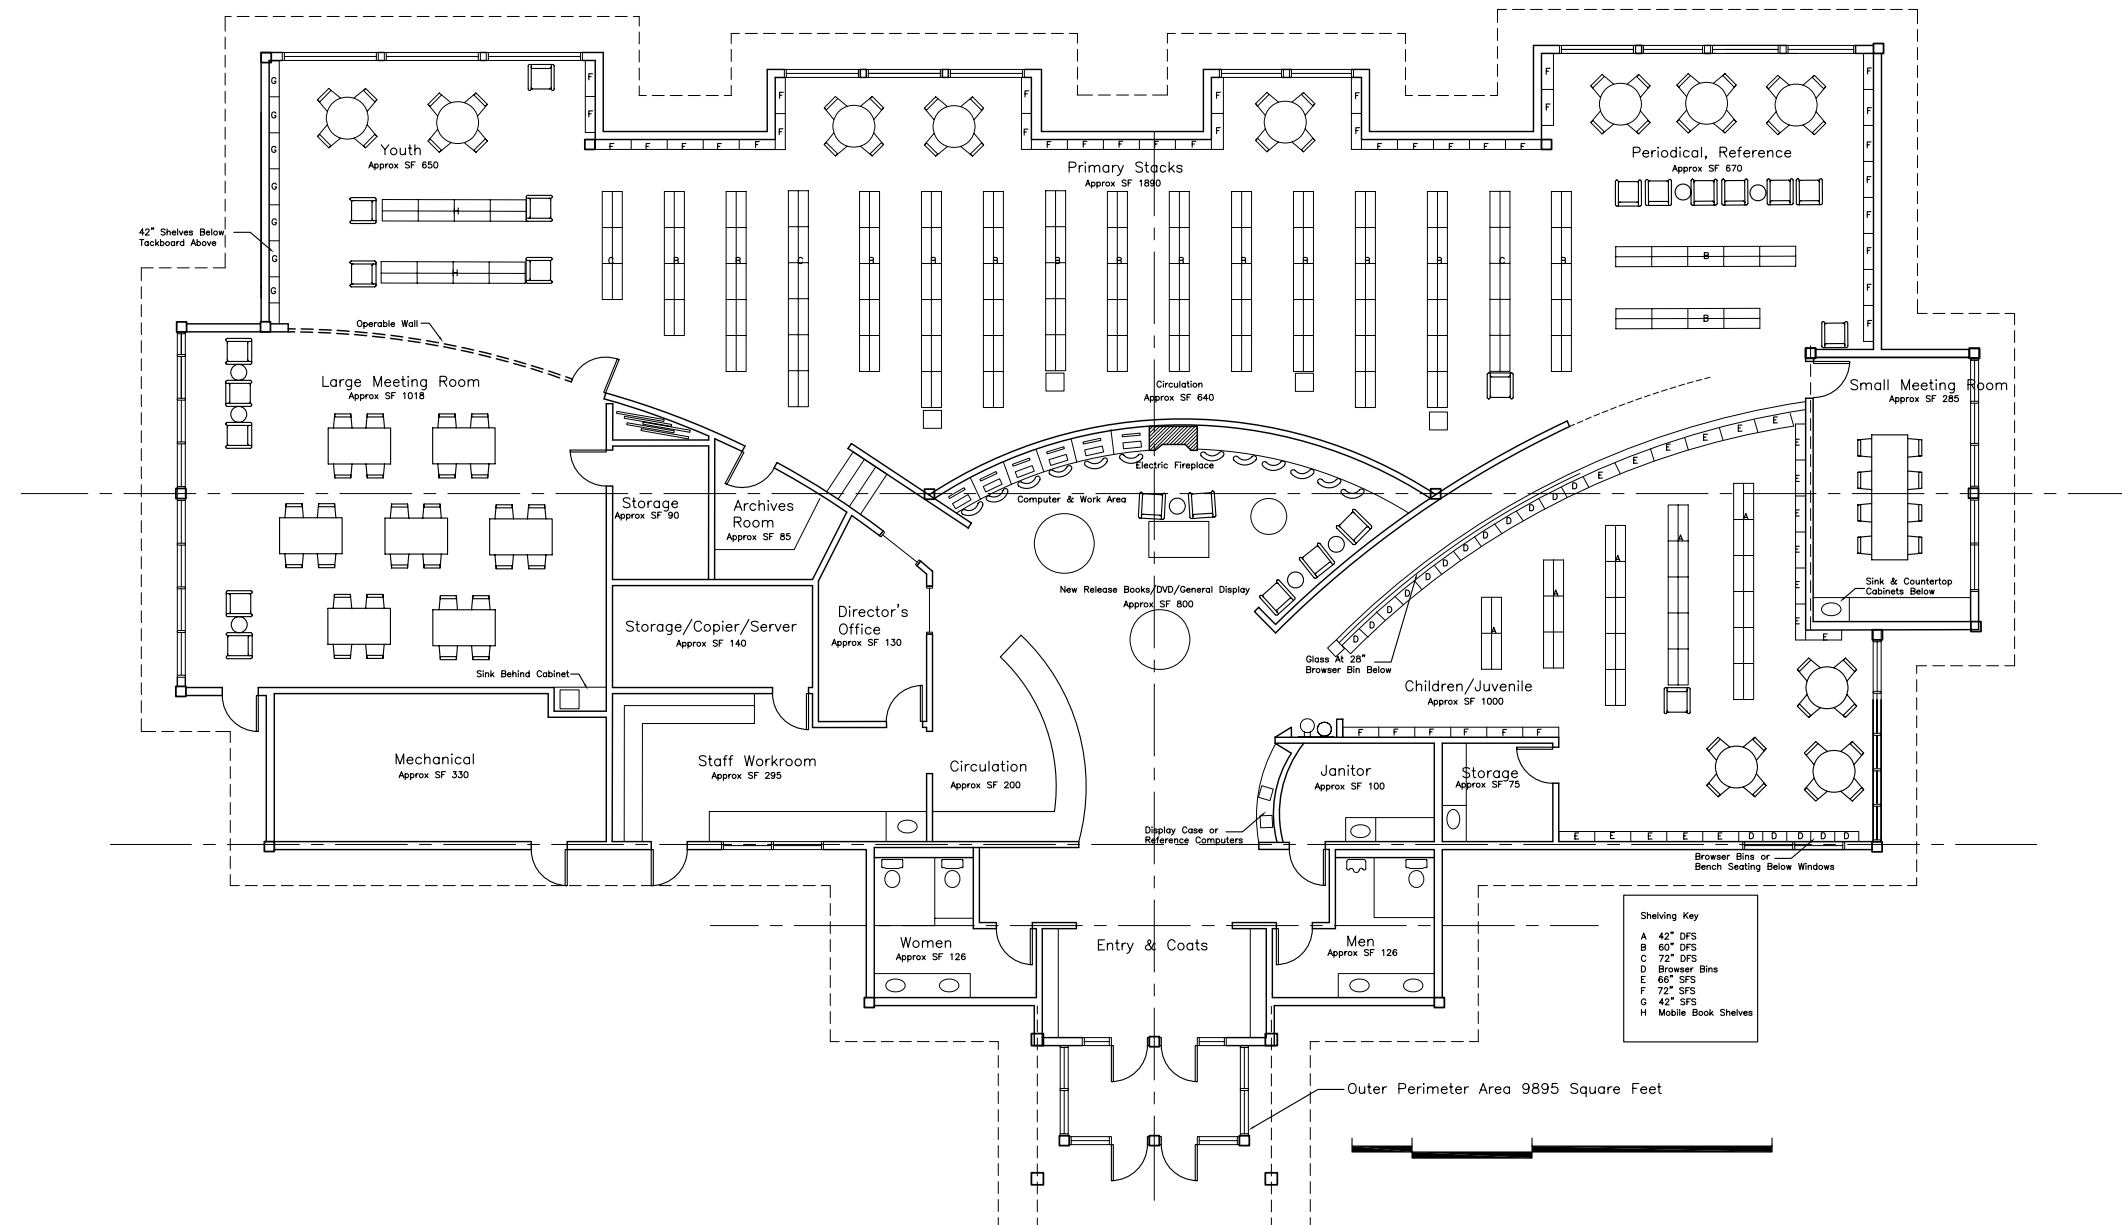

**1 FLOORPLAN 1**  
Scale: 1/8" = 1'-0"

11 X 17 SHEET  
IS HALF SCALE